


WATER SUPPLY DISTRIBUTION SYSTEM OF KARNATAKA STATE AKKAMAHADEVI WOMEN'S UNIVERSITY, VIJAYAPURA

7-1-4(5)

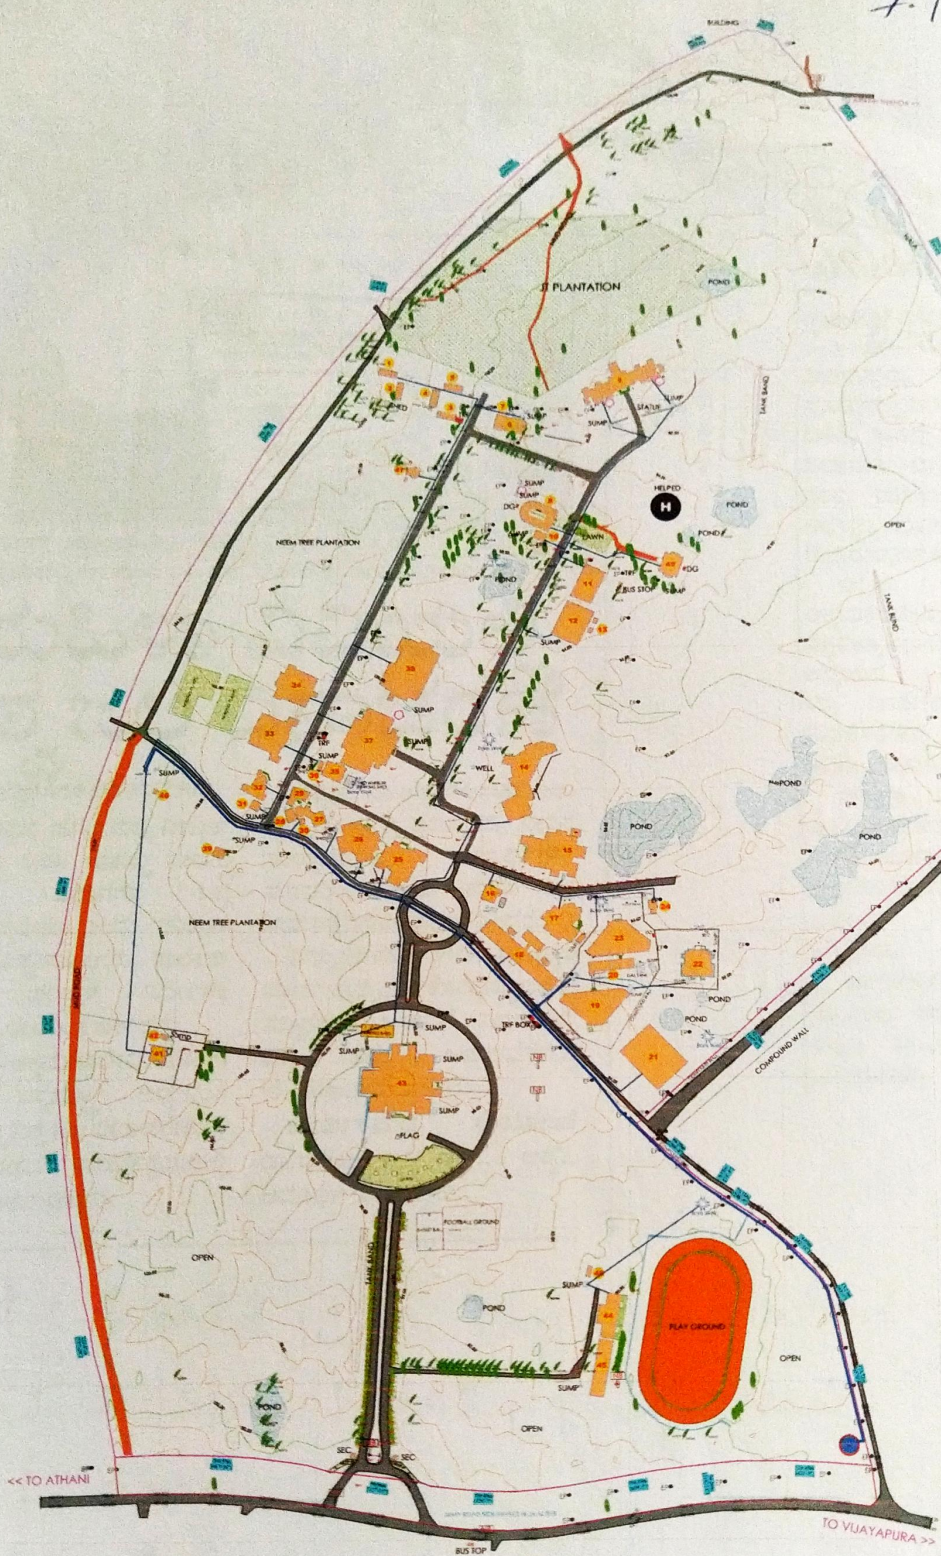

TOTAL AREA
AREA=281.00ACRE

SYMBOL	DESCRIPTION
—	BOUNDARY LINE
⊠	TEMPORARY BENCH MARK
EP	ELECTRICAL, LIGHT POLE
⊙	CAMERA POLE, BORE WELL
○	MANHOLE, CHAMBER
⊠	NAME BOARD
●	SILVER OAK, MANGO TREE
●	NEEM, OTHER TREE
⊙	UNDERGROUND SUMP TANK (100 LITER CAPACITY)
⊙	OVERHEAD WATER TANK
⊙	SUMP TANK
—	MAIN WATER SUPPLY LINE
—	DISTRIBUTION WATER SUPPLY LINE

KARNATAKA STATE
AKKAMAHADEVI WOMEN'S UNIVERSITY

97 7.1.4